


CITY OF PALM COAST RESIDENTIAL CUL-DE-SAC SWALE PROFILE

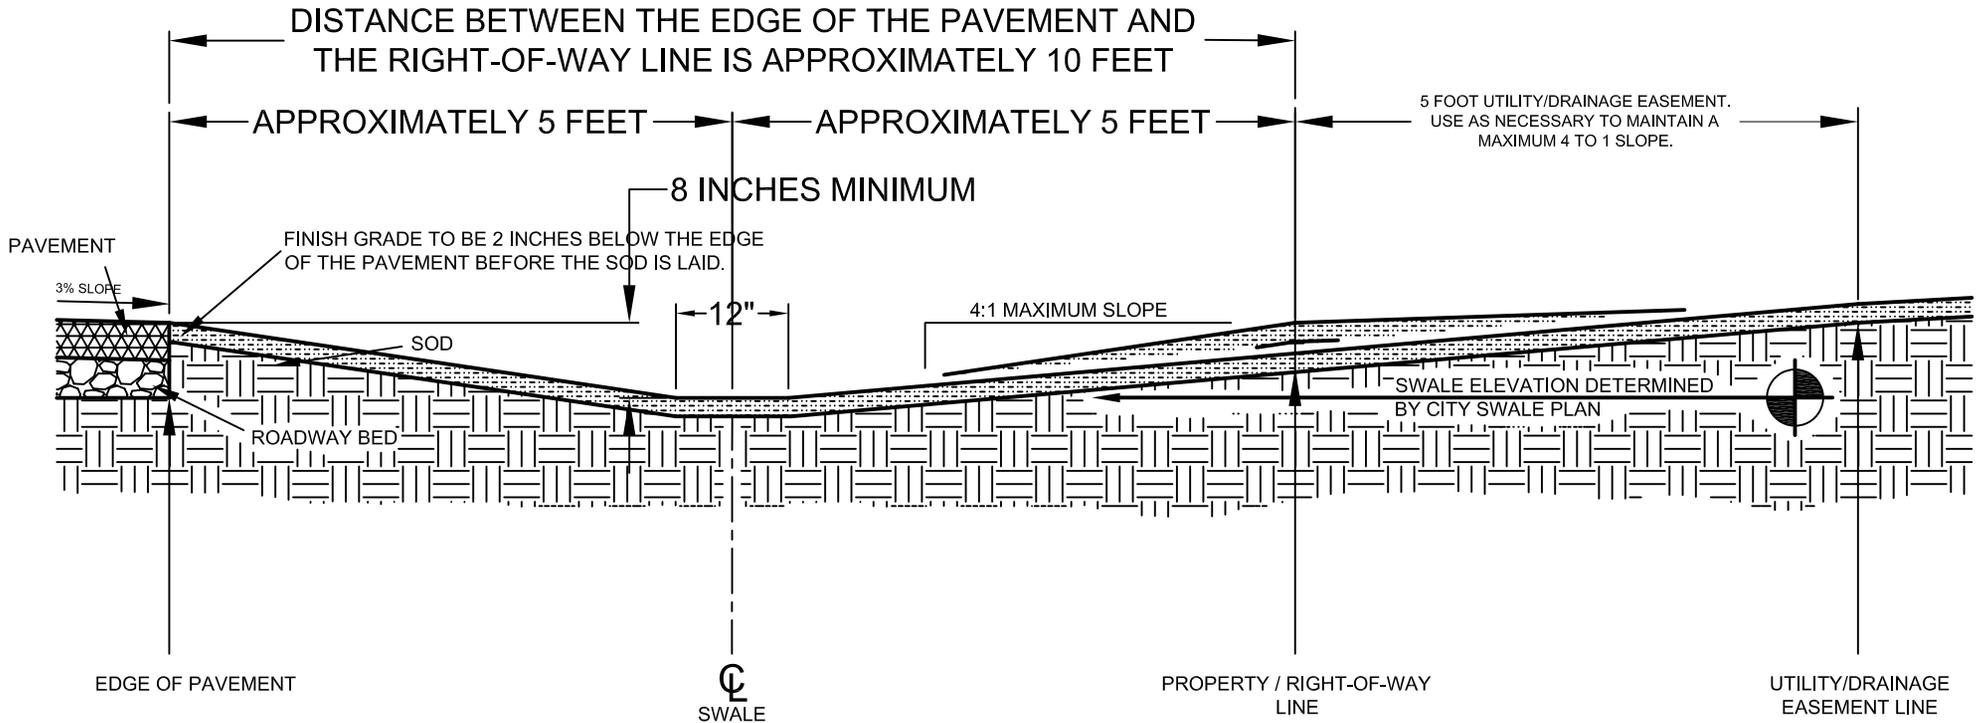

NOTES:

1. THIS DRAWING IS FOR A STANDARD 40 FOOT RESIDENTIAL CUL-DE-SAC RIGHT-OF-WAY RADIUS.
2. CUL-DE-SAC PAVEMENT RADIUS IS APPROXIMATELY 30 FEET.
3. SOD ALL DISTURBED AREAS IN ADJACENT SWALES AND ANY AREAS ACROSS STREET.
4. MATCH SOD TO EXISTING LAWNS.
5. SWALES WITHOUT EXISTING LAWNS ARE TO BE SODDED WITH BAHIA.
6. DISPOSE OF EXCESS EXCAVATED MATERIAL IN AN APPROVED MANNER.

NOT TO SCALE

	CITY OF PALM COAST STORMWATER MANAGEMENT DEPARTMENT 2 COMMERCE BOULEVARD PALM COAST, FL 32164-3216 TEL (386) 986-4760 FAX (386) 986-4762			
	STORM WATER DRAINAGE SYSTEM MAINTENANCE			
DRAWN BY MCB	SIZE A	DATE JUNE 27, 2005	SECTION - BLOCK - LOT	REV
REVIEWED BY JCM	SCALE NONE	DWG NO. 001-270605	SHEET 1 OF 1	