


CITY OF PALM COAST TYPICAL RESIDENTIAL SWALE PROFILE

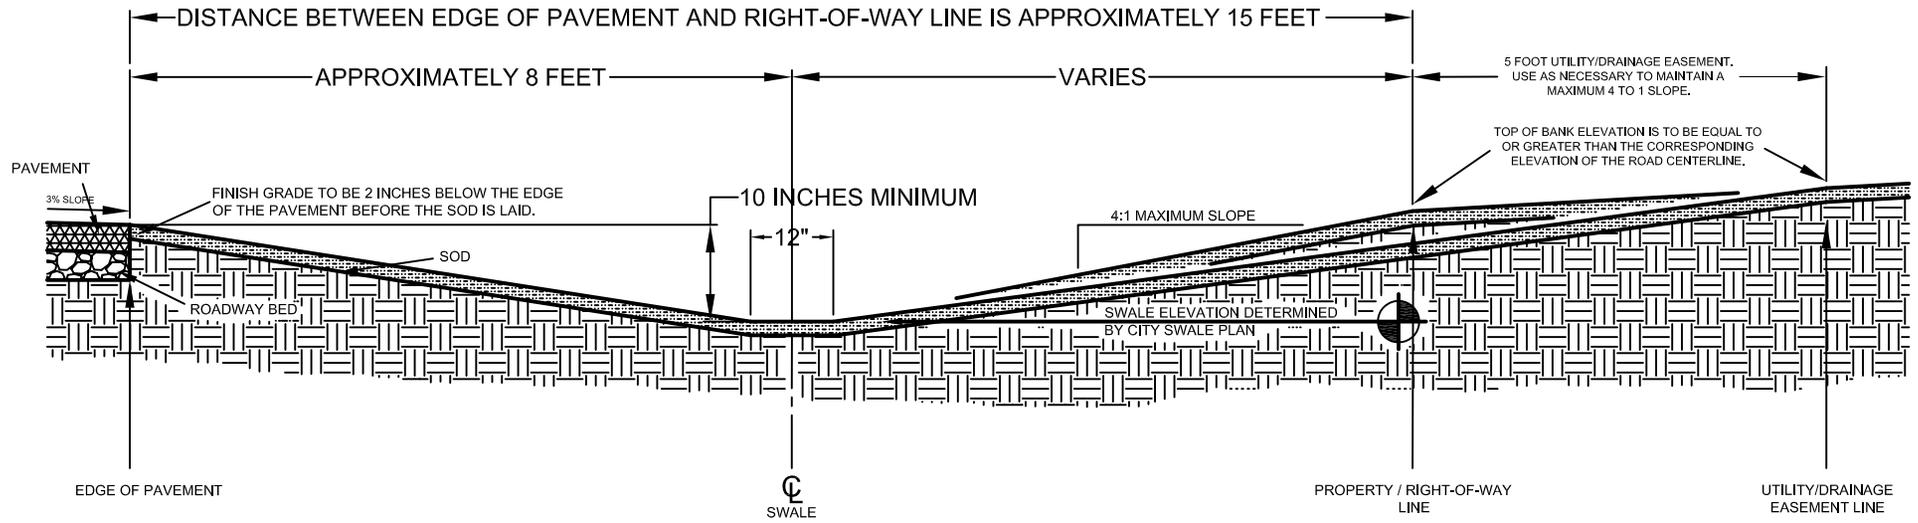

NOTES:

1. THIS DRAWING IS FOR A 50 FOOT RIGHT-OF-WAY WIDTH.
2. TOTAL PAVEMENT WIDTH IS APPROXIMATELY 20 FEET.
3. SOD ALL DISTURBED AREAS IN ADJACENT SWALES AND ANY AREAS ACROSS STREET.
4. MATCH SOD TO EXISTING LAWNS.
5. SWALES WITHOUT EXISTING LAWNS ARE TO BE SODDED WITH BAHIA.
6. DISPOSE OF EXCESS EXCAVATED MATERIAL IN AN APPROVED MANNER.

NOT TO SCALE



CITY OF PALM COAST

STORMWATER MANAGEMENT DEPARTMENT
 2 COMMERCE BOULEVARD
 PALM COAST, FL 32164-3216
 TEL (386) 986-4760 FAX (386) 986-4762

STORM WATER DRAINAGE SYSTEM MAINTENANCE

DRAWN BY MCB

REVIEWED BY JCM

SIZE
A

DATE
JUNE 24, 2005

SECTION - BLOCK - LOT

REV

SCALE NONE

DWG NO. 001-240605

SHEET 1 OF 1